

NW

SE




Permesso B.R235.ES

Permesso B.R249.ES

Istanza di permesso d476B.R.ES

Prospect "STEFANIA EST"

400 420 440 460 480 500 520 540 560 580 600 620 640 660 680 700 720 740 SP

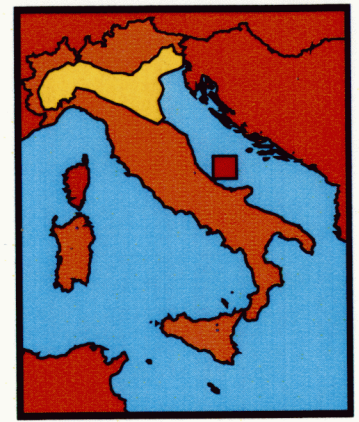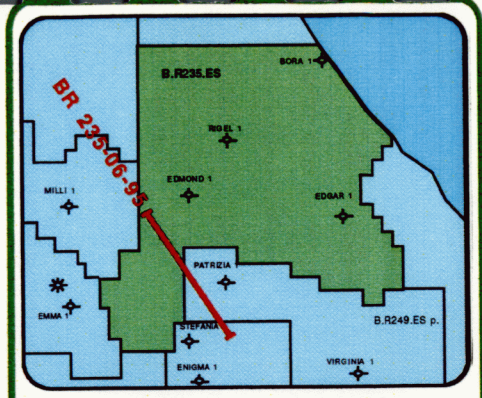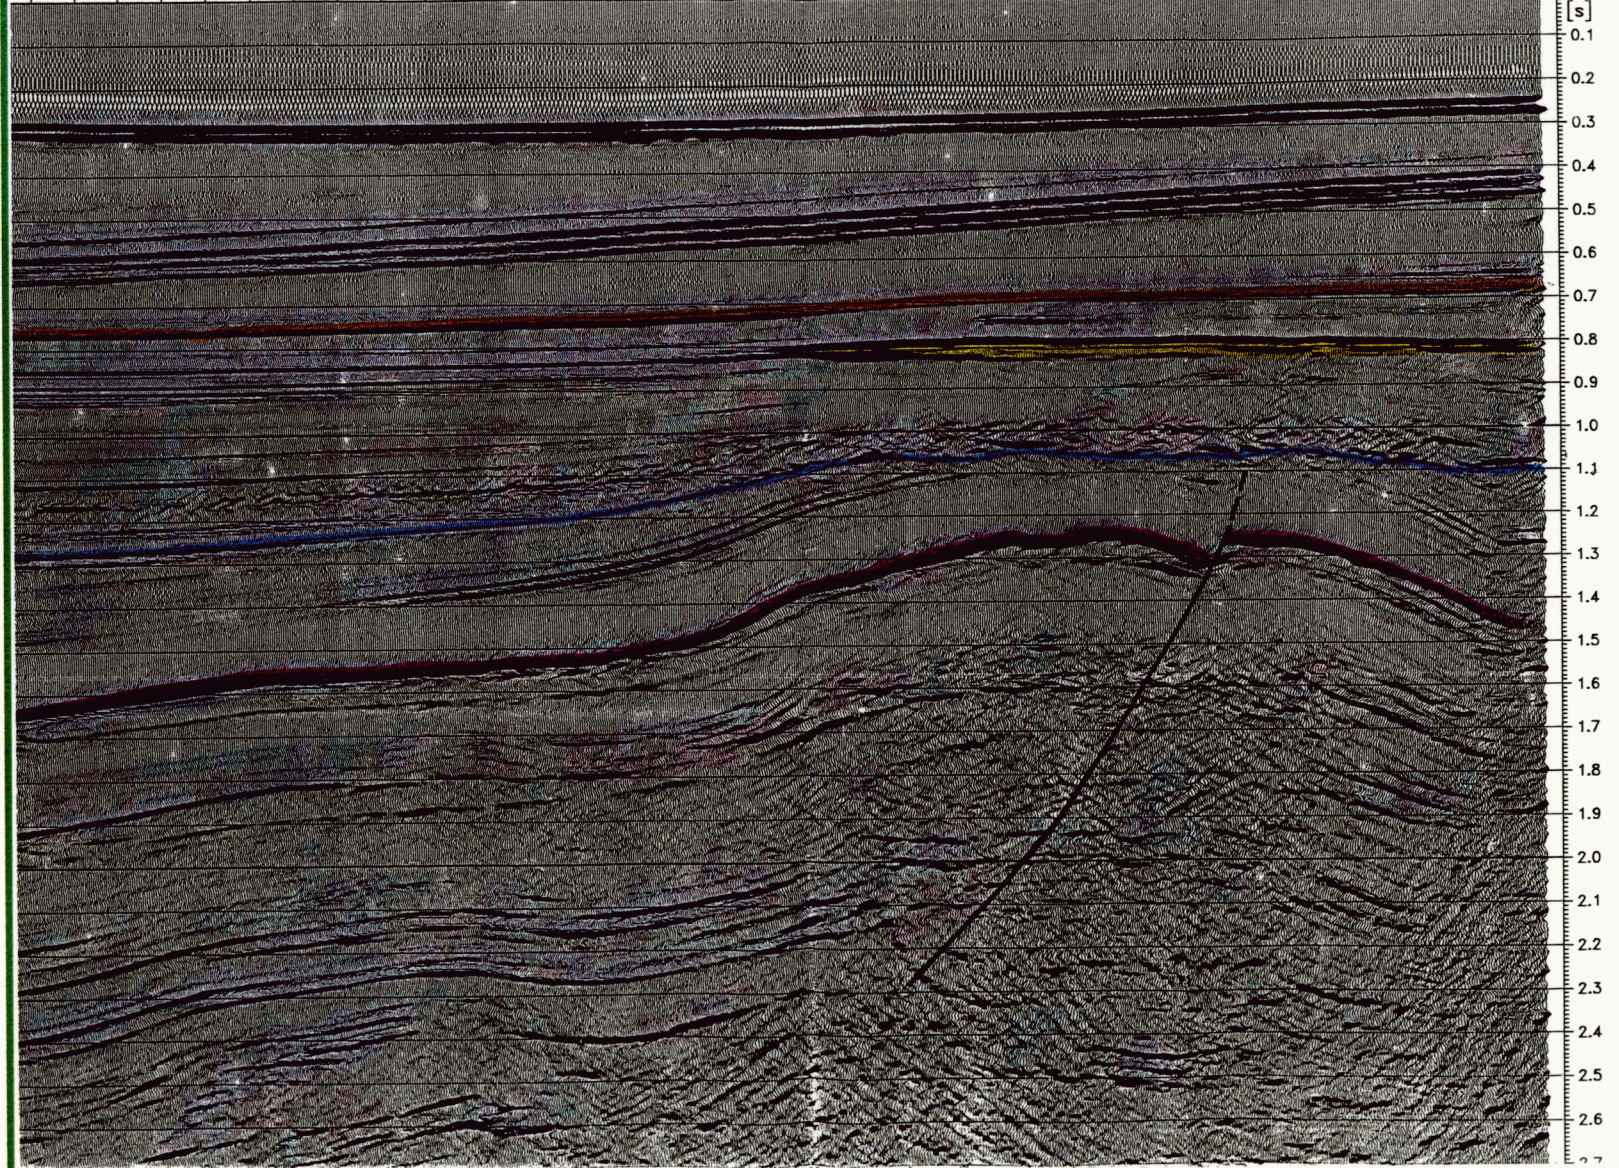

EDISON GAS

Permesso B.R235.ES
 SEZIONE SISMICA
 LINE BR 235-06-95