



NW

SE

- VICTORIA 4 Zs = +105m
- VICTORIA 7 Zs = +96m
- VICTORIA 10 Zs = +95m
- VICTORIA 12 Zs = +98m
- VICTORIA 16 Zs = +103m
- VICTORIA 20 Zs = +108m
- VICTORIA 25 Zs = +93m
- VICTORIA 2A Zs = +114m
- PILONE 1 Zs = +115m

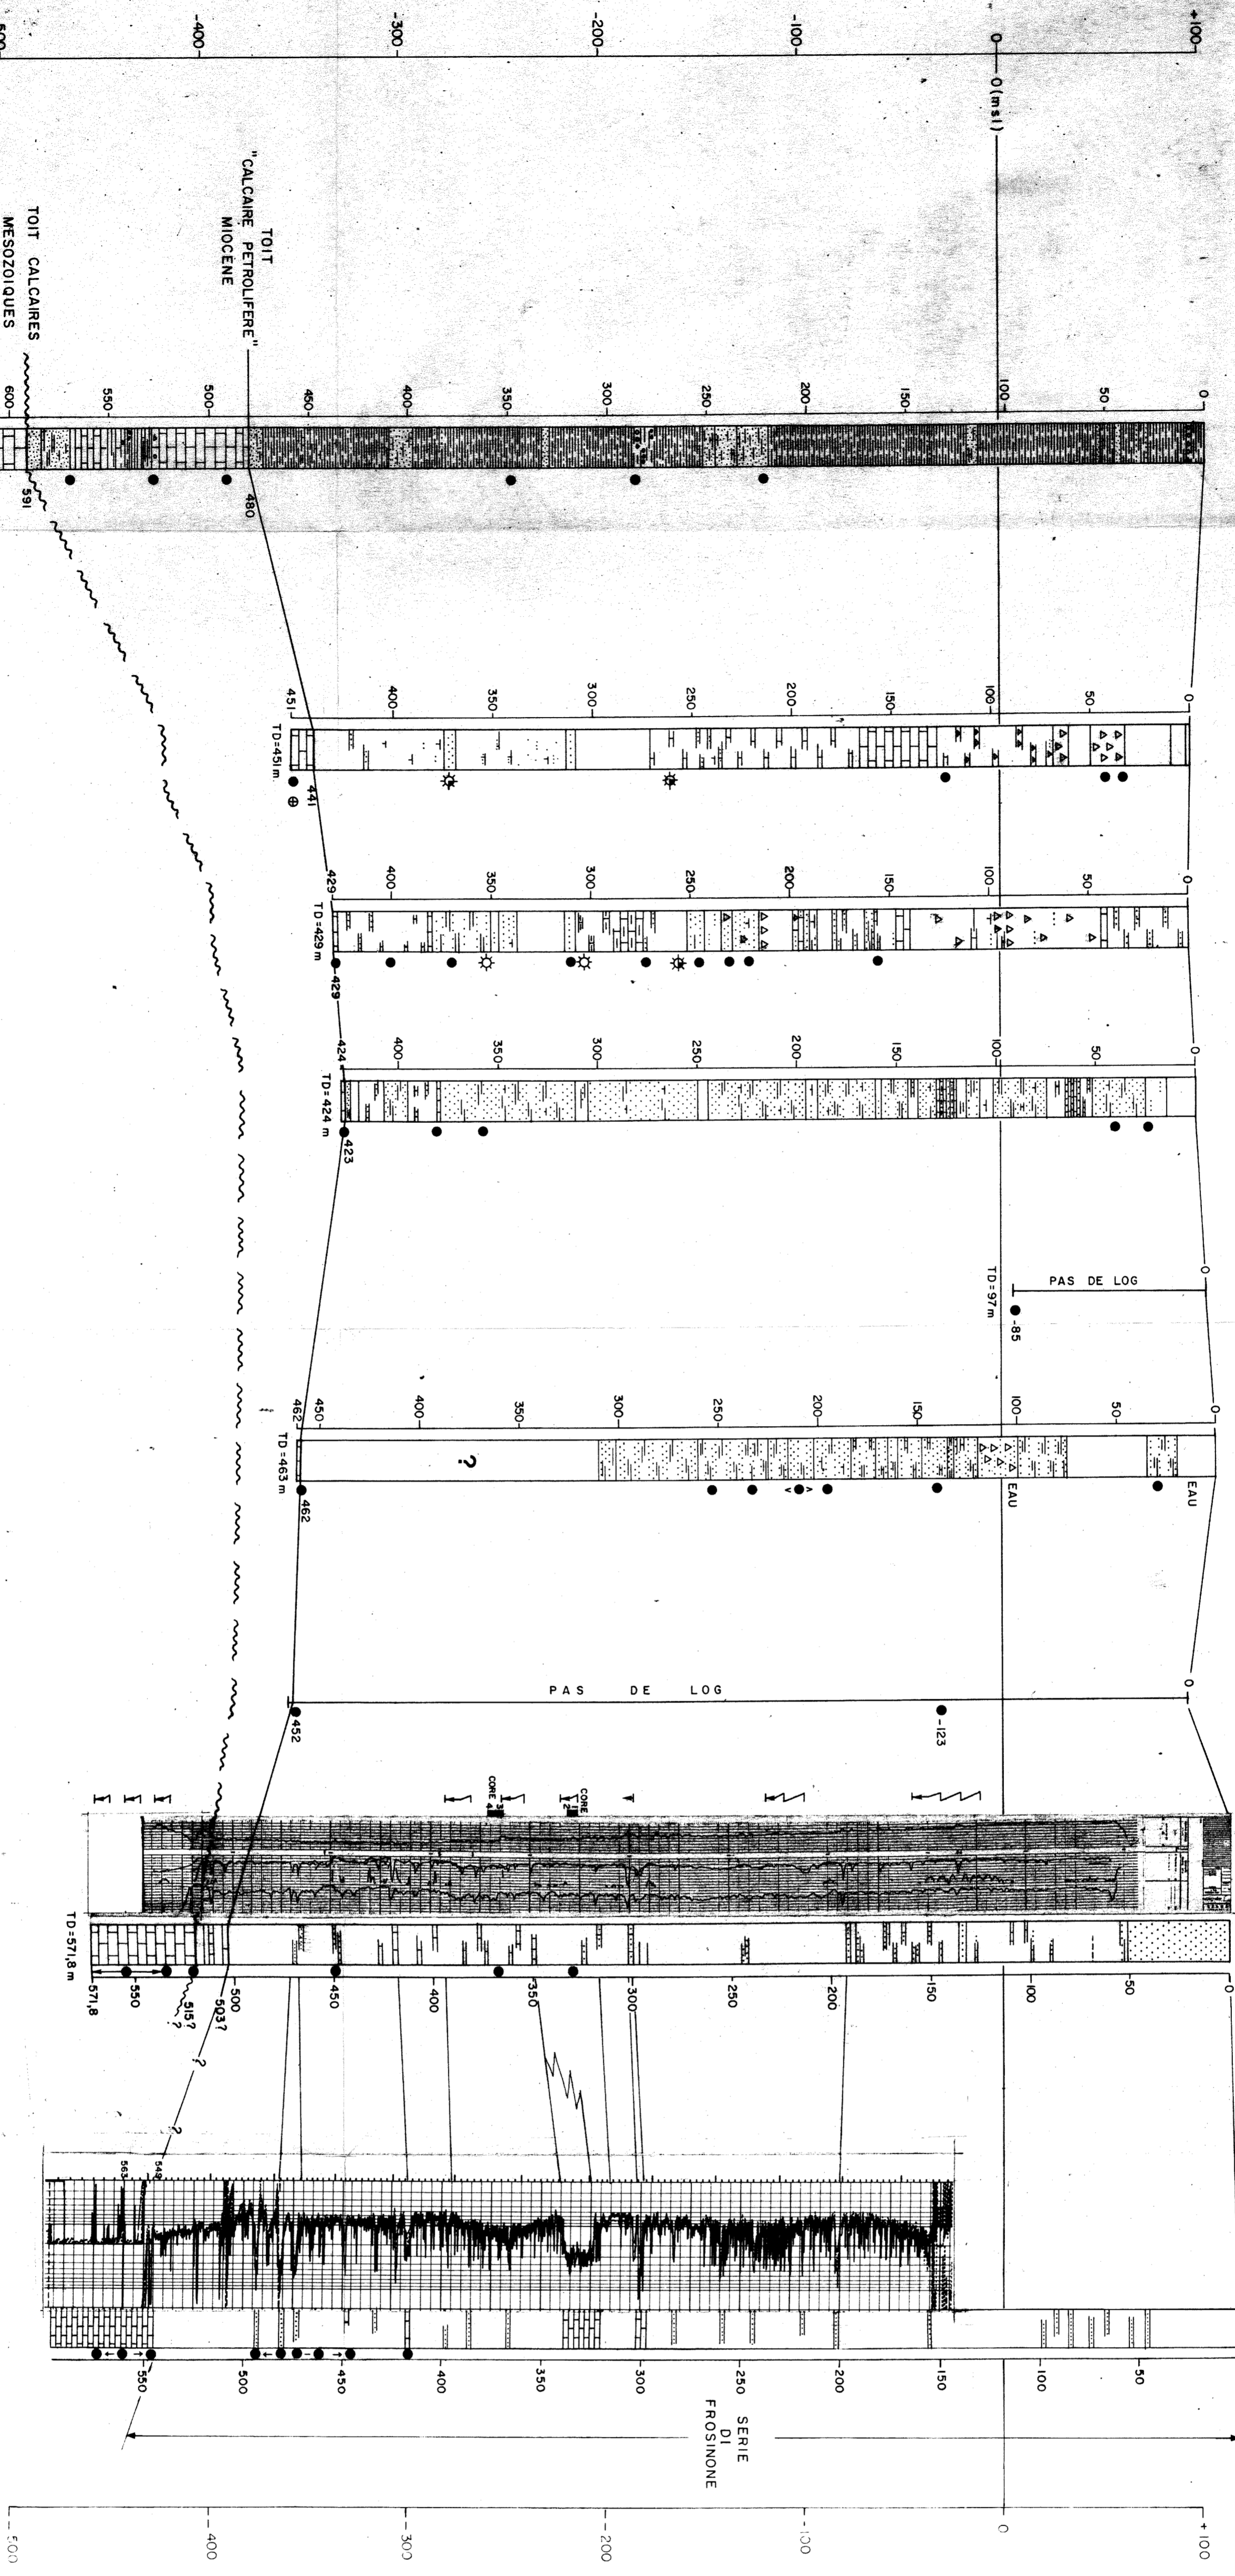

- Principaux
- Mediocres
- Puits signale comme ayant des forjigne produit huile + eau
- Puits sans indices signifiés
- Puits non producteurs

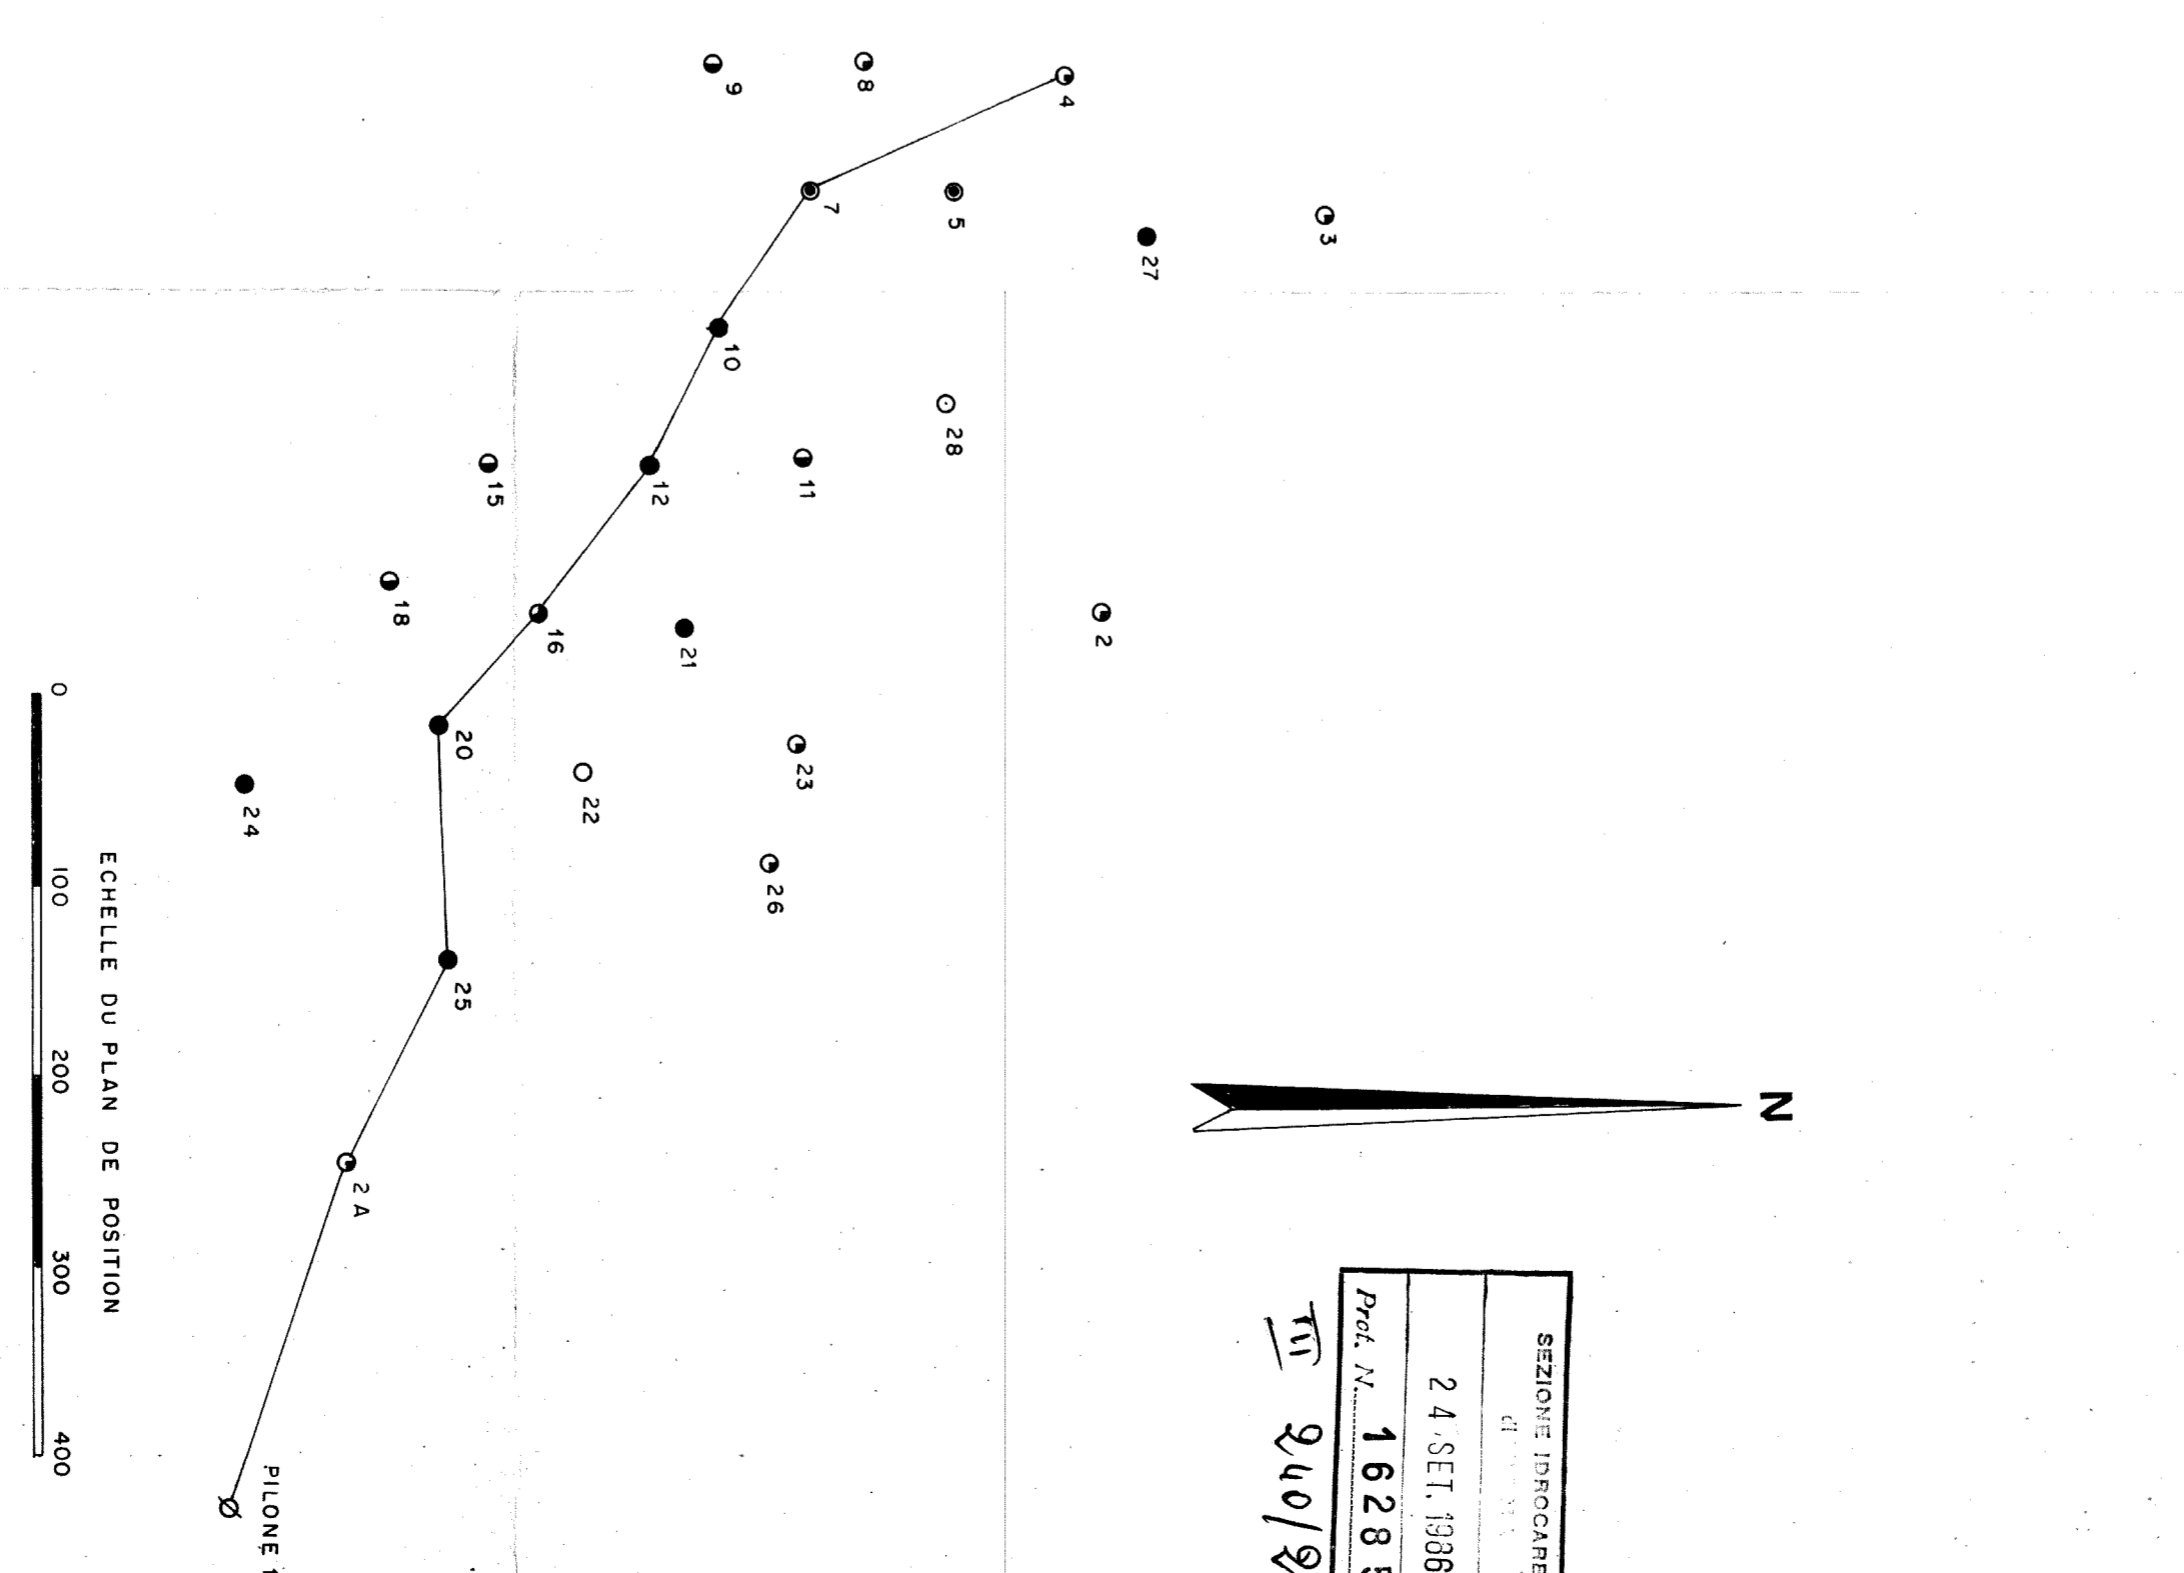

SEZIONE IDROCARBURI
di
24 SET. 1986
Prel. N° 16285
TIV 240/2

		Permessi: PONTICORNO Operatore: COPAREX	
TENTATIVO DI CORRELAZIONE TRA IL POZZO PILONE 1 ED ALCUNI POZZI VICTORIA.			
TIV 2	Data Febbraio 86	Autore C.F./a.d.	Disegno N° P 110
			Rev 0

ECHELLE 1/2000

ECHELLE DU PLAN DE POSITION
0 100 200 300 400